




**Level 0**  
1 : 50

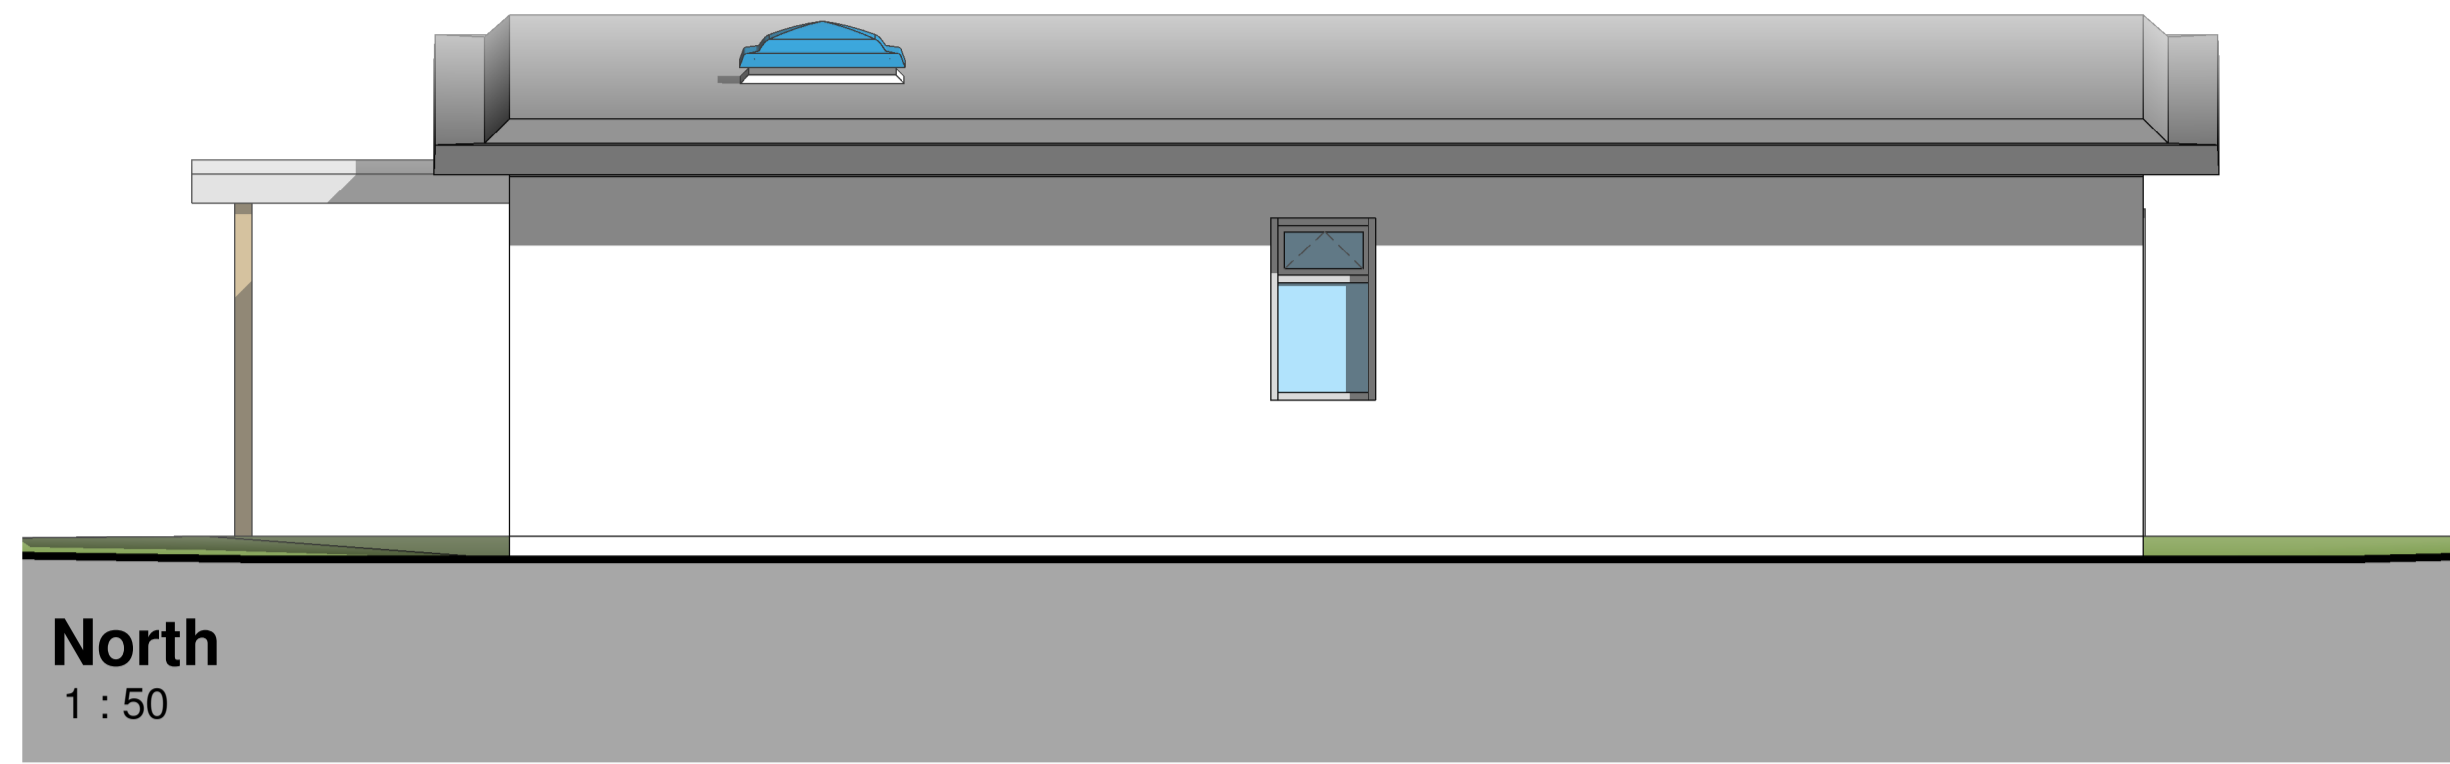


**North**  
1 : 50

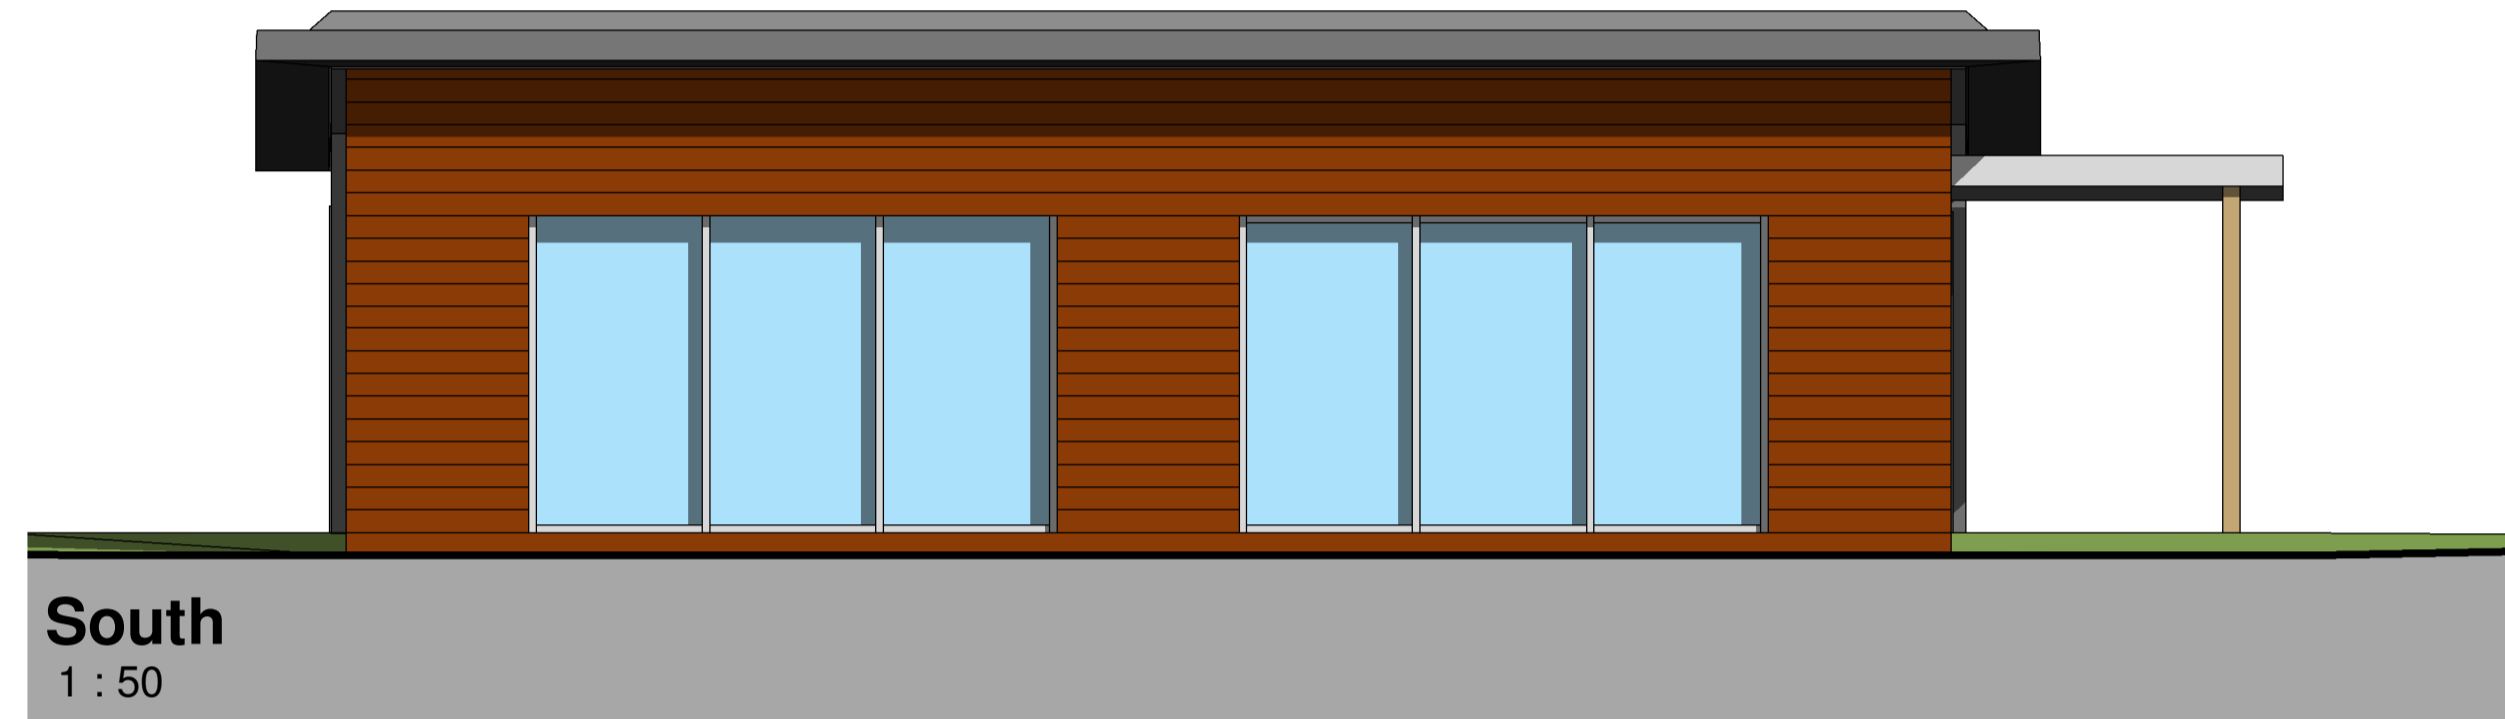

**South**  
1 : 50

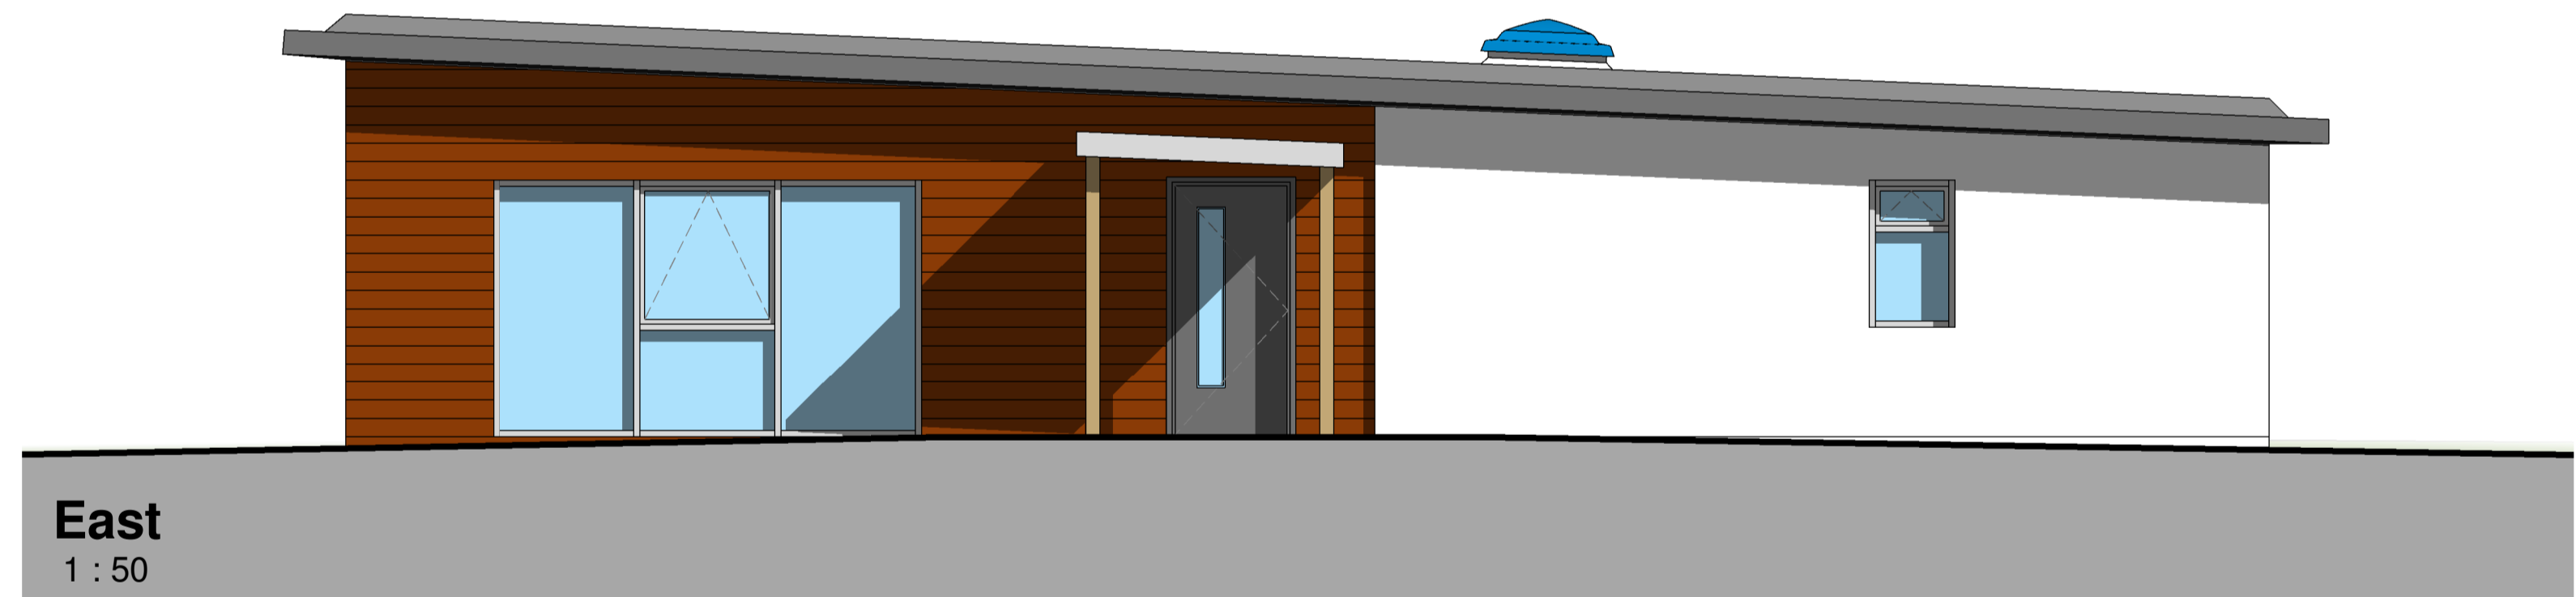

**East**  
1 : 50

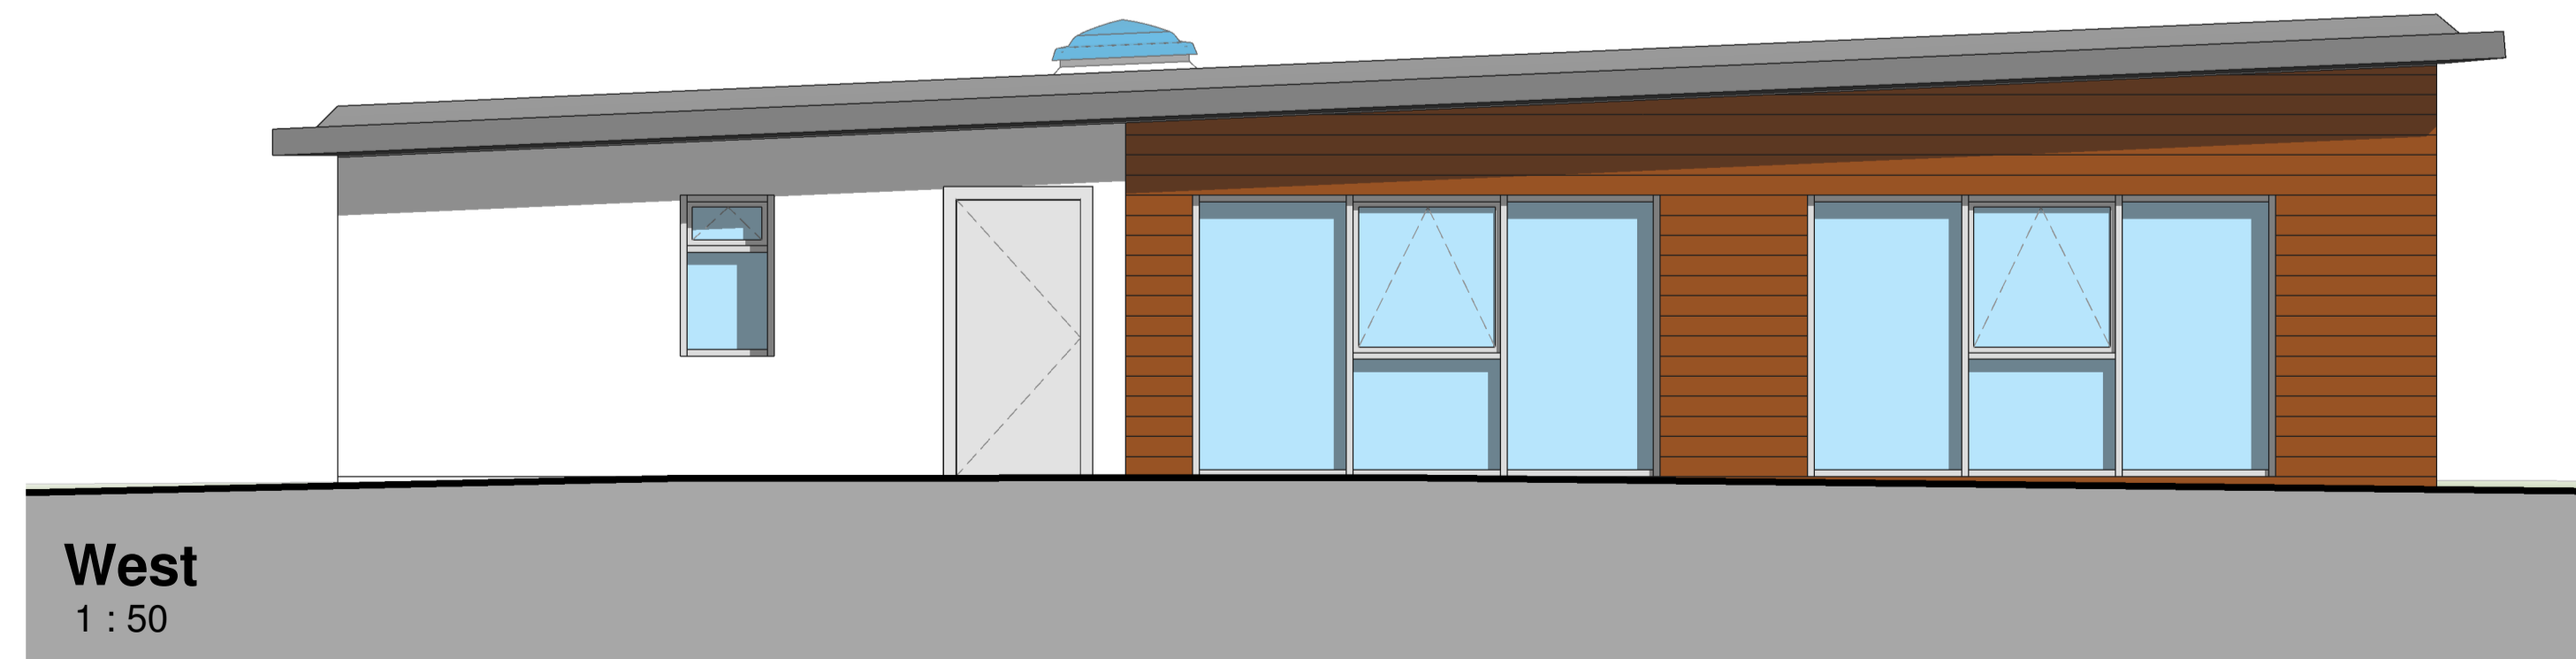

**West**  
1 : 50



**3D View 1**

REV	Description	Date
A	Building flipped as requested by client	19/09/2018
Client: Shoreline Management		
Project: Hall/Cafe Peterculter, Aberdeenshire		
Sheet Name: GENERAL ARRANGEMENT		
Drawing Number: <b>2209_D_001 A</b>		

paper size: A1 drawn by: Author checked by: Approver